


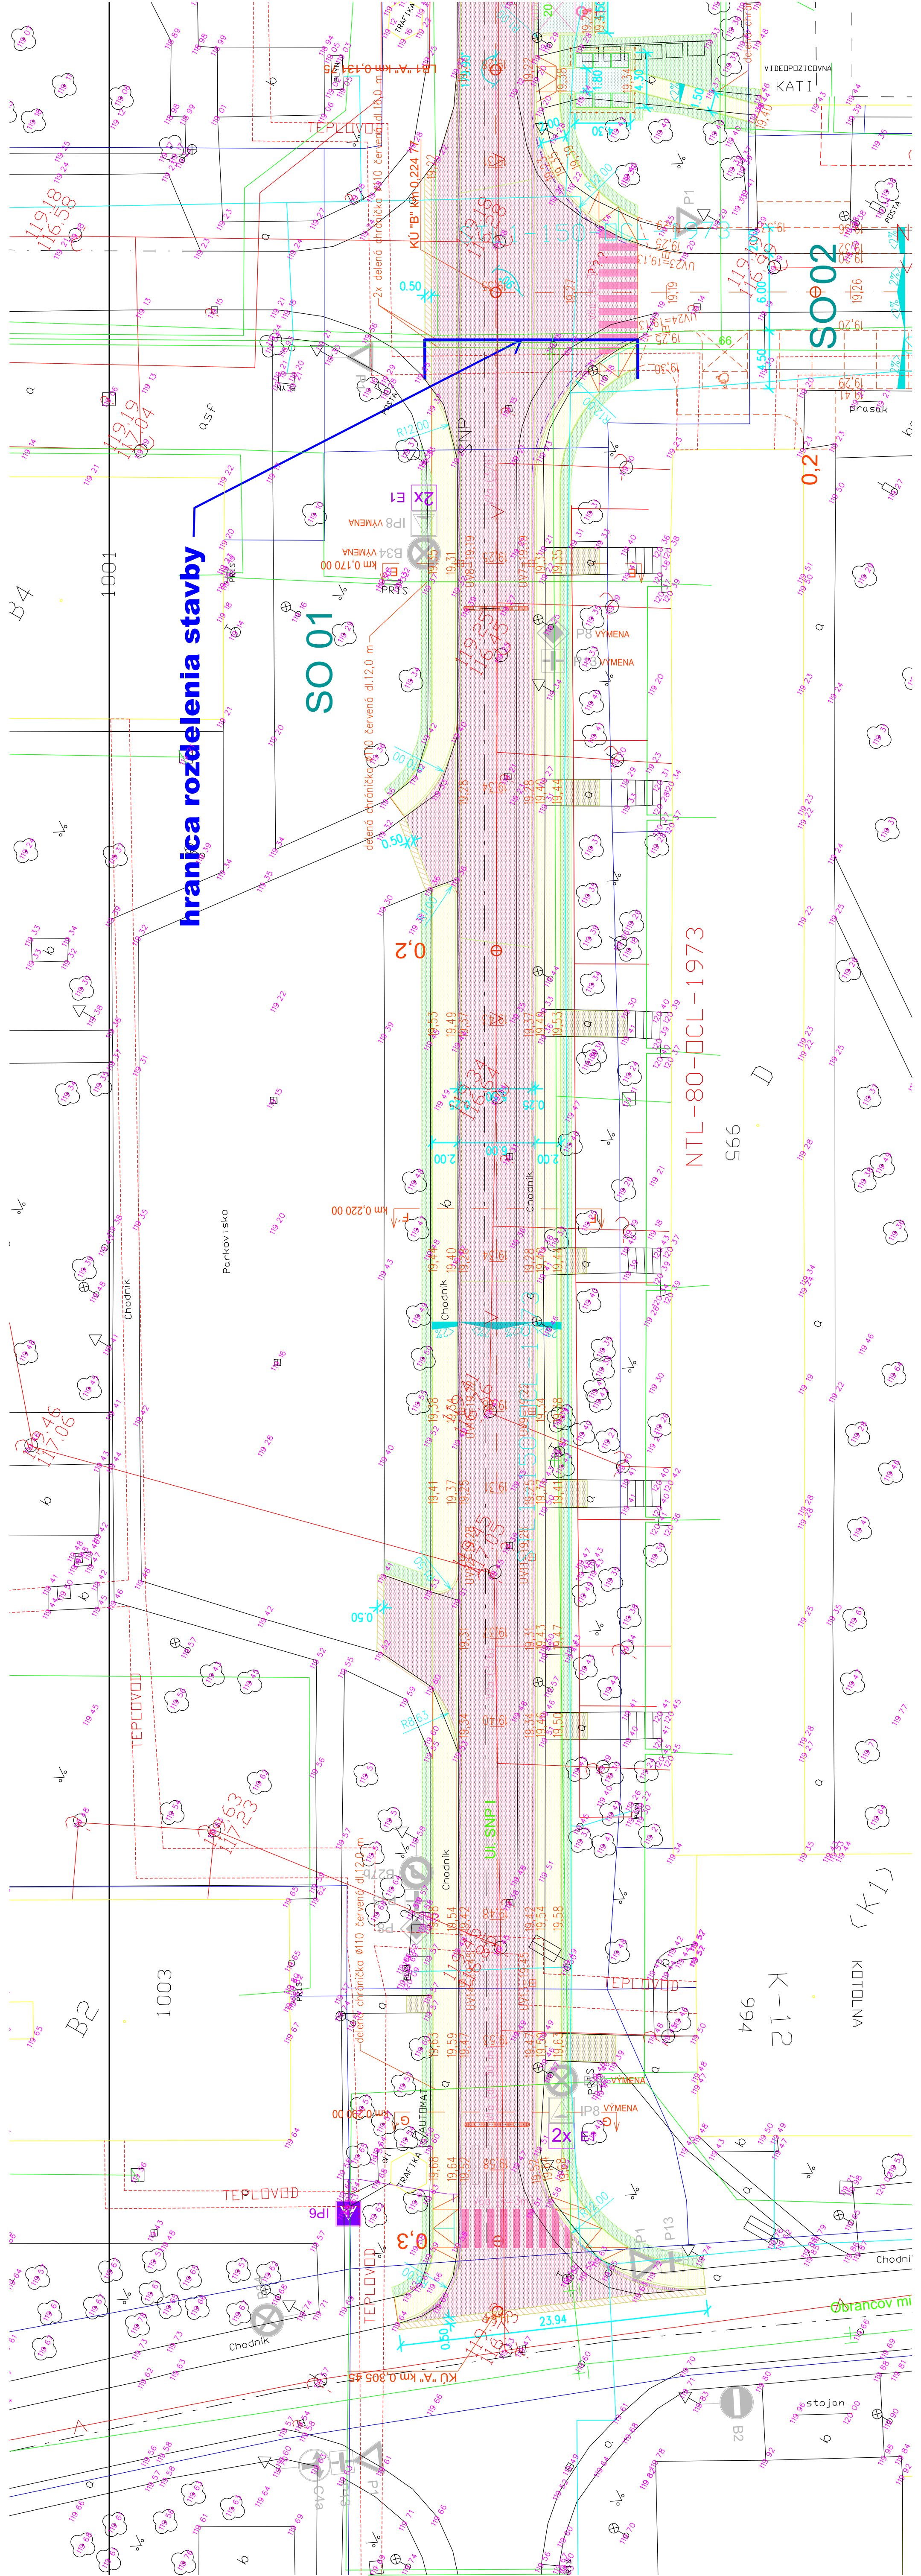

hranica rozdelenia stavby

SO 01

SO 02

NTL-80-DCL-1973

566

K-12

KOTOLNA

obrazcov ml